


A20-35-11

REV. 7/06

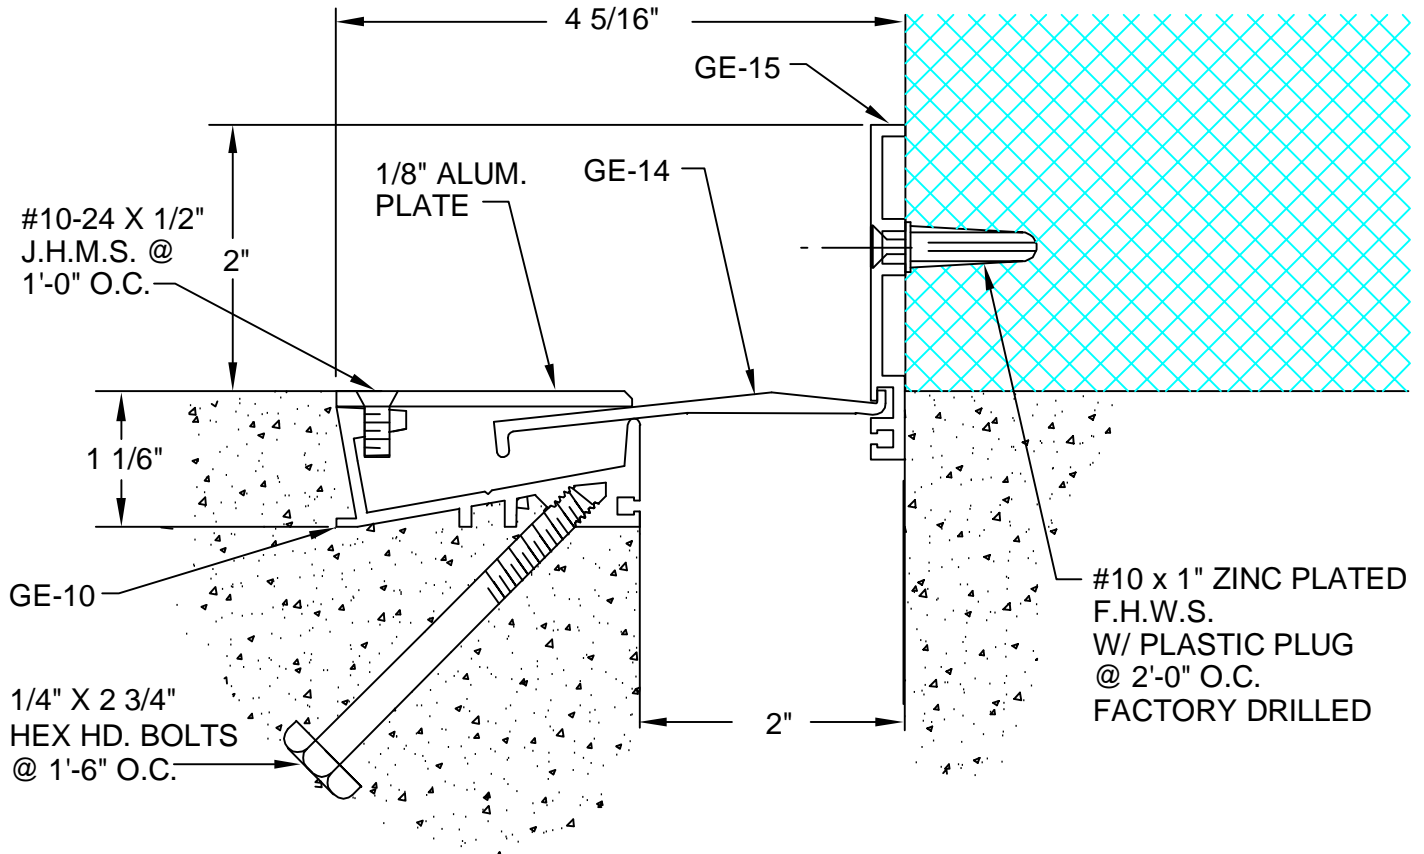

DESCRIPTION: FLOOR-TO-WALL

ALUMINUM: 6063-T5 EXTRUSION, 6061-T6 PLATE

EXPOSED FINISH: MILL

ZINC CHROMATE AREAS IN CONTACT W/ WET CEMENT

ALLOWABLE LOAD: 2367 LB/LF @ MAX. OPENING

MOVEMENT: +/- 50% JOINT WIDTH

STOCK LENGTHS: 10'-0"

CUSTOMER:			LENGTH:	QTY:	COLOR/FINISH:
PROJECT:					
LOCATION:					
ARCHITECT:					
CONTRACTOR:					
NOTE:					
JOB NO.:	DATE:	SCALE: (NTS)			



ARCHITECTURAL ART MFG., INC.
6409 RHODE ISLAND AVE. RIVERDALE, MD 20737

